




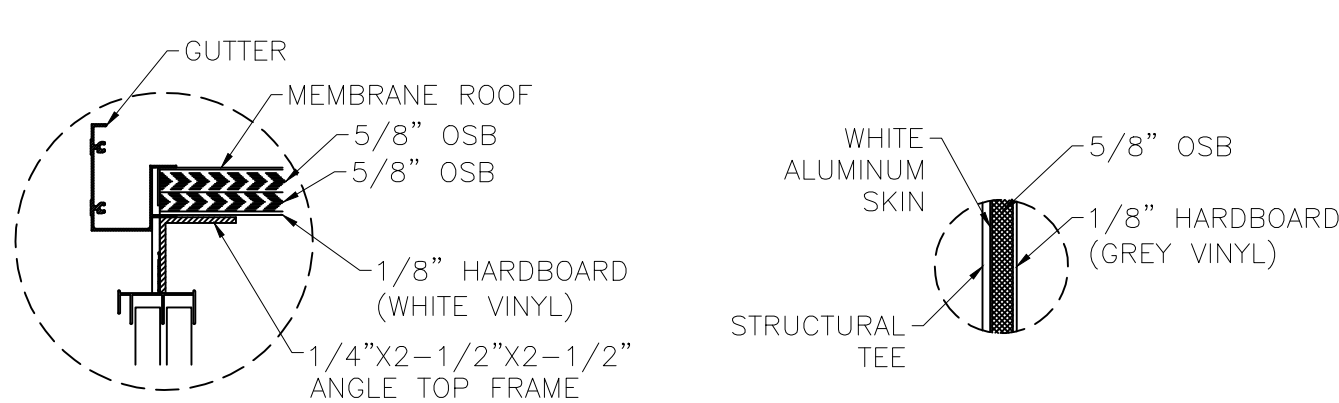


DETAIL 1

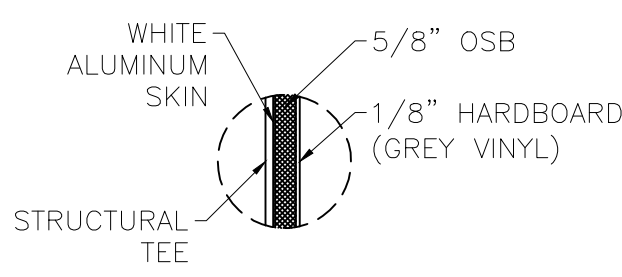


DETAIL 2

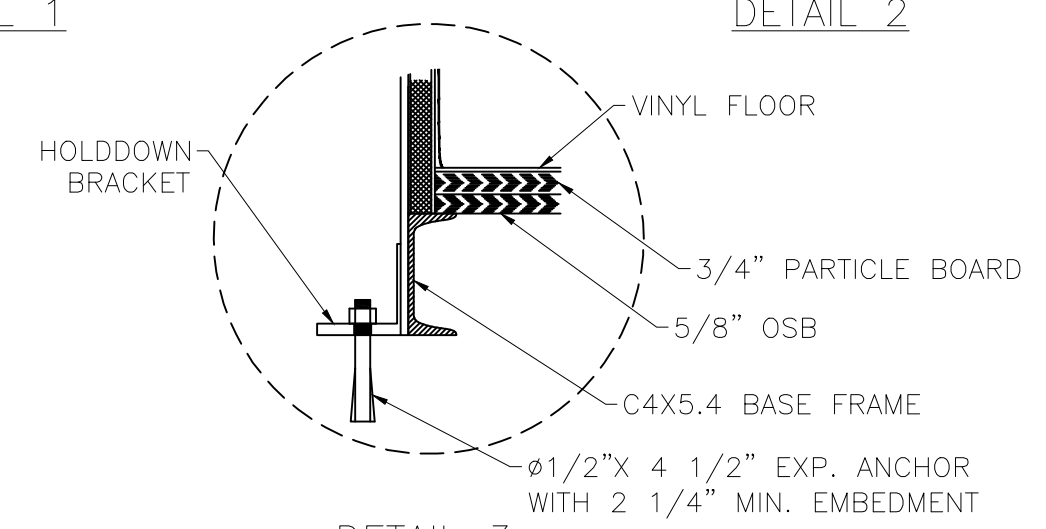

DETAIL 3

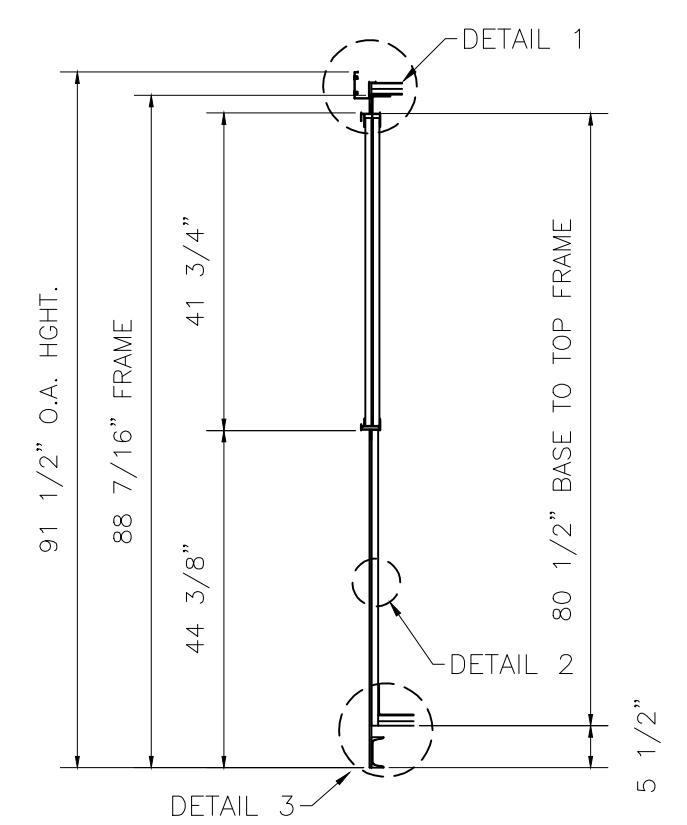


WALL SECTION - TYPICAL

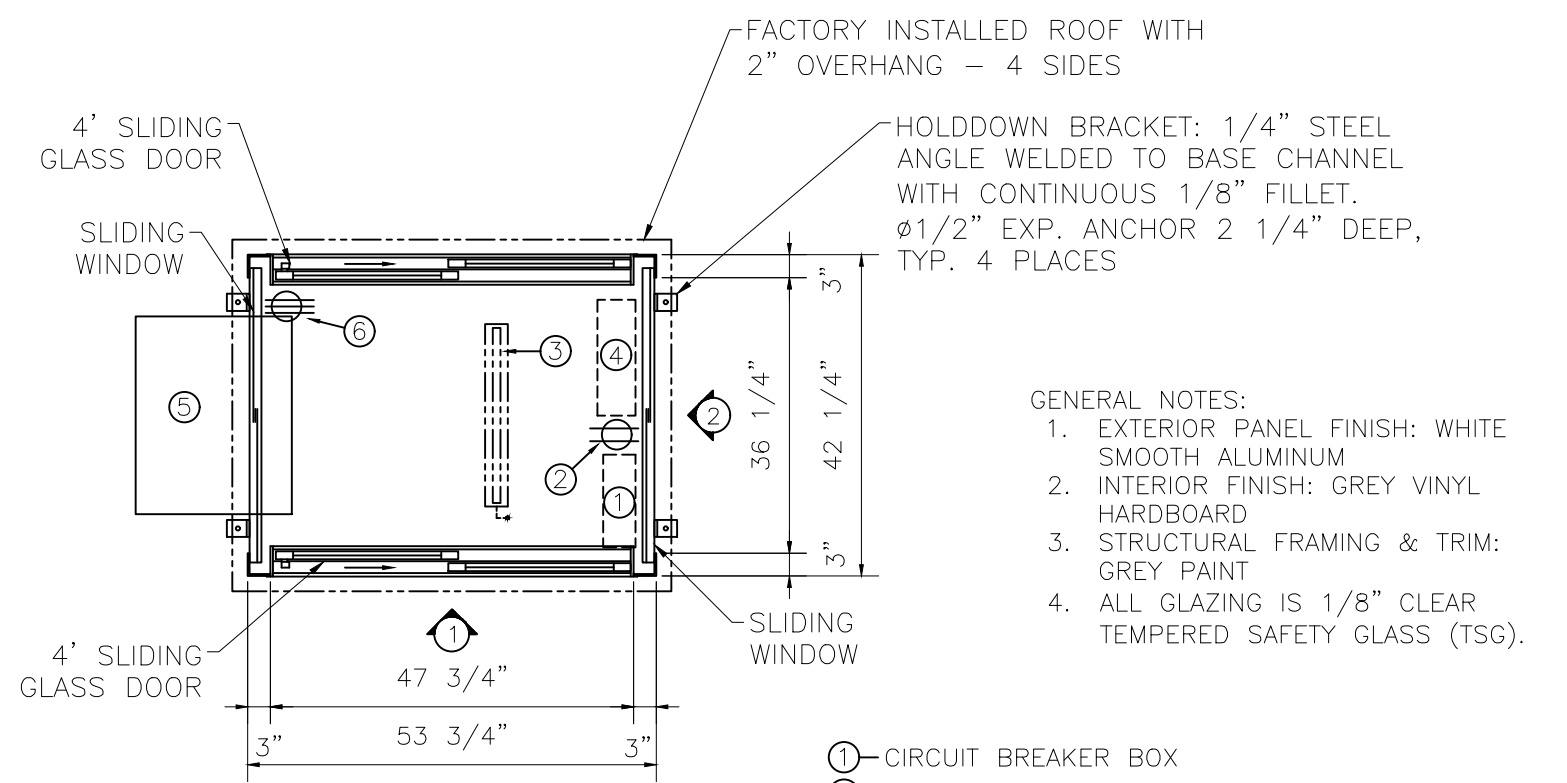


FLOOR PLAN

- GENERAL NOTES:
1. EXTERIOR PANEL FINISH: WHITE SMOOTH ALUMINUM
 2. INTERIOR FINISH: GREY VINYL HARDBOARD
 3. STRUCTURAL FRAMING & TRIM: GREY PAINT
 4. ALL GLAZING IS 1/8" CLEAR TEMPERED SAFETY GLASS (TSG).
- ① - CIRCUIT BREAKER BOX
② - 110V DUPLEX OUTLET
③ - 2' LIGHT W/PULL CHAIN
④ - 4800 WATT WALL MOUNT HEATER, 240V
⑤ - AIR CONDITIONER, 11600 BTU, 230V, AJCQ12DCG
⑥ - 220V SINGLE OUTLET (A/C)

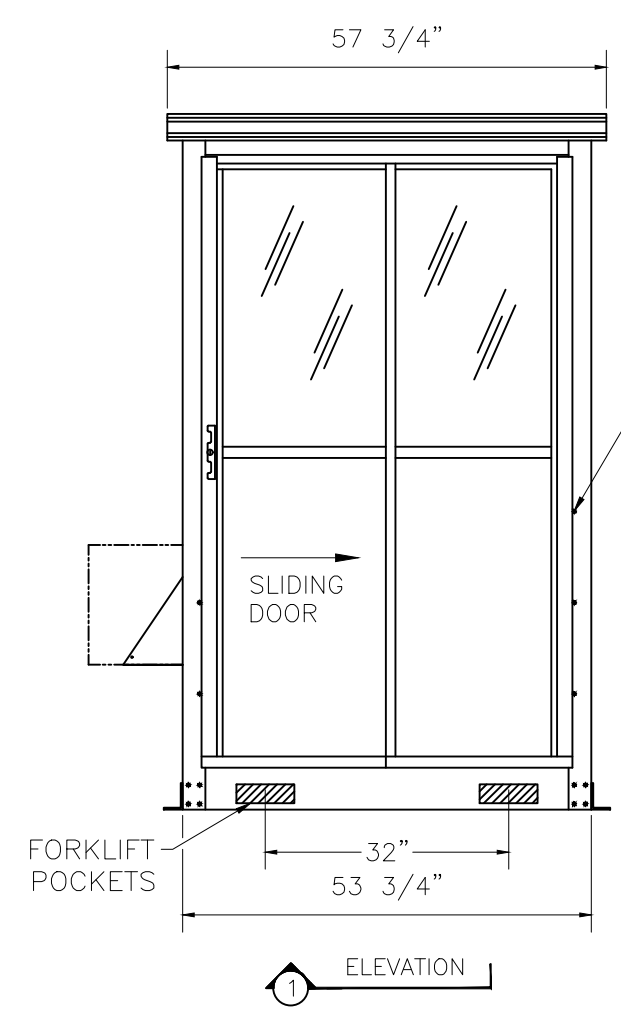

1 ELEVATION

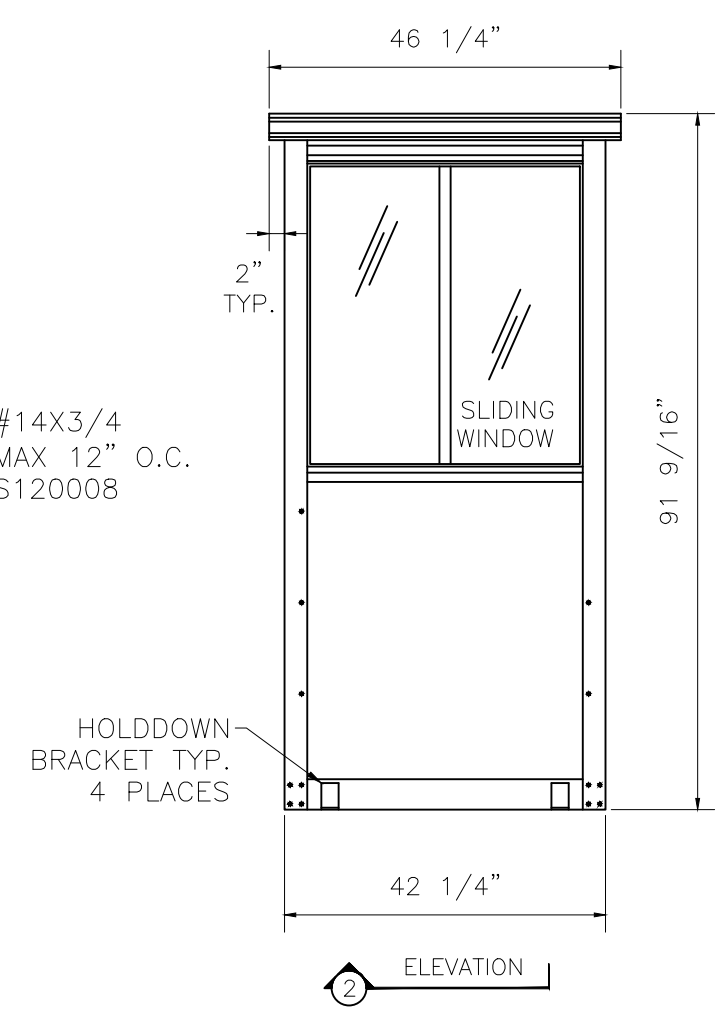

2 ELEVATION

Revisions	
No.	Date
Description	
No.	Date
Description	
No.	Date
Description	
No.	Date
Description	

STARSCO
Revolutionizing Interior Construction
11700 FARGROVE INDUSTRIAL BOULEVARD
MARYLAND HEIGHTS, MISSOURI 63043-3436
(314) 567-5533 1-800 325-4259
FAX (314) 567-7555 E-mail: starco@starco.com
http://www.starco.com

Dealer	Customer
Drawing Title	
PAB Model 43-1	
Job No.:	
Checked By:	
Drawn By: SN	
Date:	
Scale: N.T.S.	
Sheet No.	

A1