


NOTES: *Single gate Arrangement*

- 1.) Post size depends on fence height, weight and wind loads. See MONTAGE™ specifications for post sizing chart.
- 2.) See Ameristar gate table for standard out to outs. Custom gate openings available for special out to out/leaf widths.
- 3.) Additional styles of gate hardware are available on request. This could change the Latch & Hinge Clearance.
- 4.) Third rail required for Double Rings.
- 5.) Available in 3" air space and/or Flush Bottom on most heights.

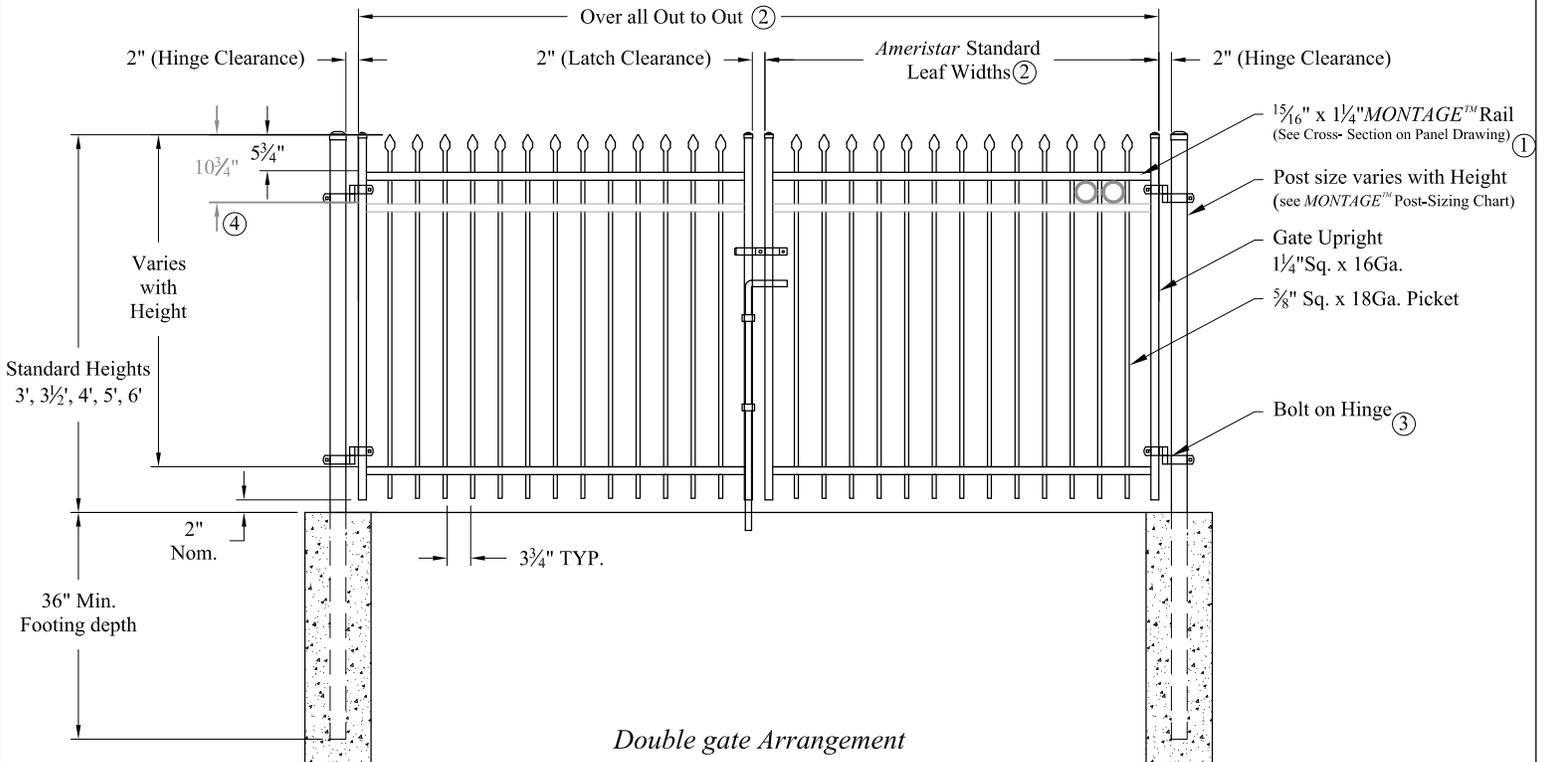

Double gate Arrangement

Values shown are nominal and not to be used for installation purposes. See product specification for installation requirements.

RESIDENTIAL WELDED STEEL GATE

Title: MONTAGE CLASSIC 2/3-RAIL SGL & DBL GATE			
DR: CI	SH . 1 of 1	SCALE: DO NOT SCALE	
CK: ME	Date 6/28/10	REV: b	



AMERISTAR®

1555 N. Mingo
Tulsa, OK 74116
1-888-333-3422
www.ameristarfence.com

RCISOG