
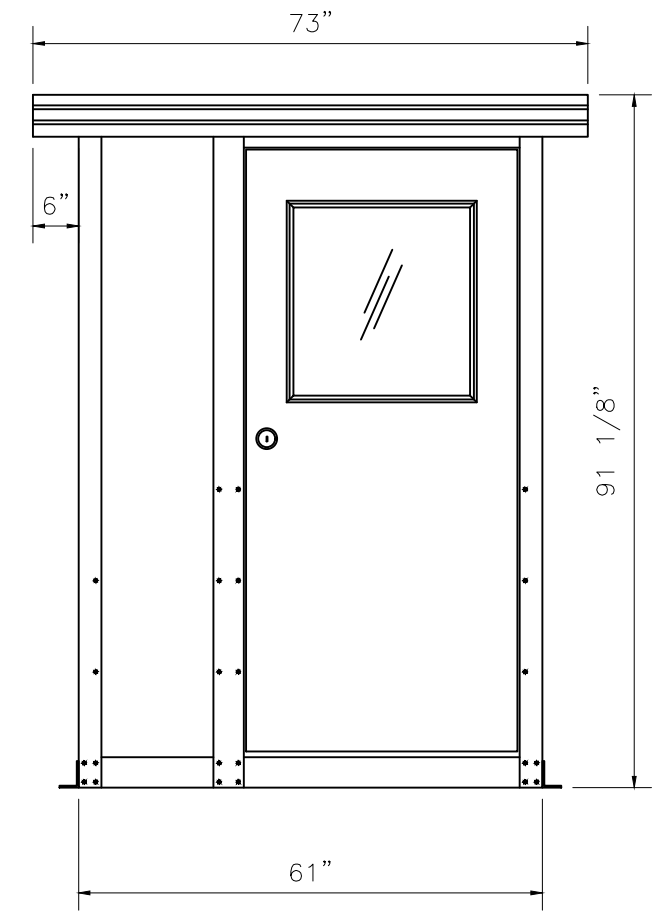
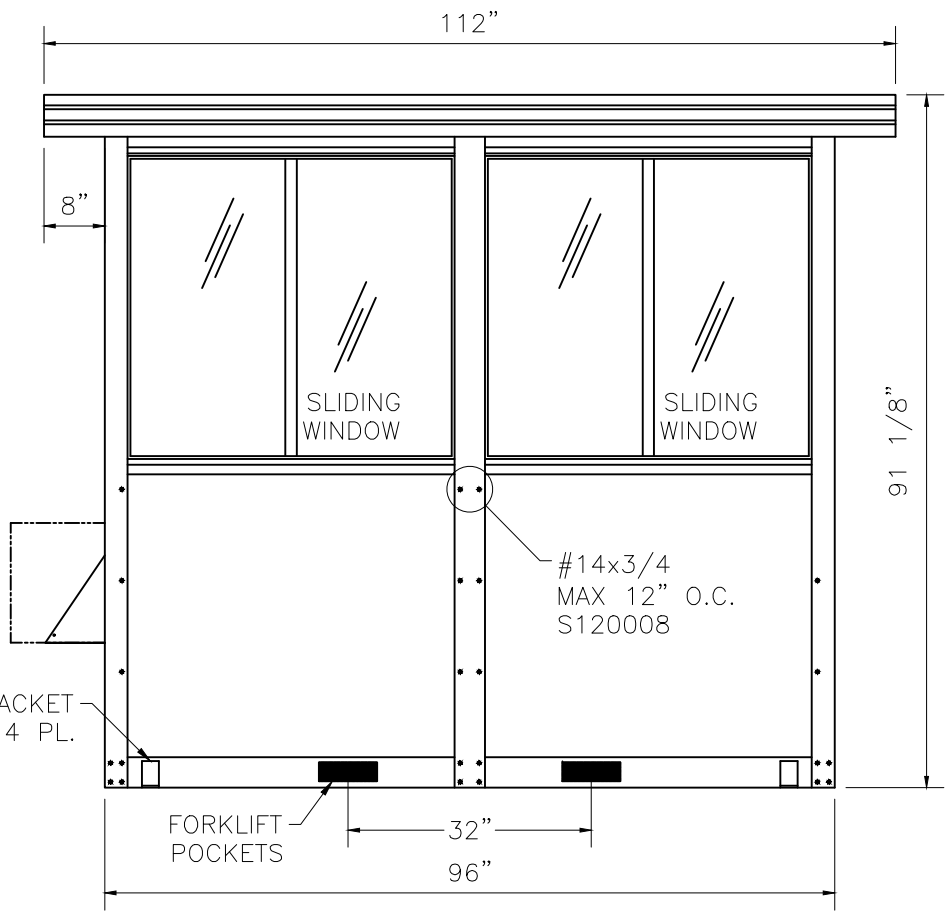


- GENERAL NOTES:
1. EXTERIOR PANEL FINISH: WHITE SMOOTH ALUMINUM
 2. INTERIOR FINISH: GREY VINYL HARDBOARD
 3. STRUCTURAL FRAMING & TRIM: GREY PAINT
 4. ALL GLAZING IS 1/8" CLEAR TEMPERED SAFETY GLASS (TSG).

- ① - C.B. BOX
- ② - 110V/240V OUTLETS
- ③ - 1'x4' LIGHT W/SWITCH
- ④ - 4800 WATT WALL MOUNT HEATER, 240V
- ⑤ - AIR CONDITIONER, 11600 BTU, 230V, AJCM12DCD

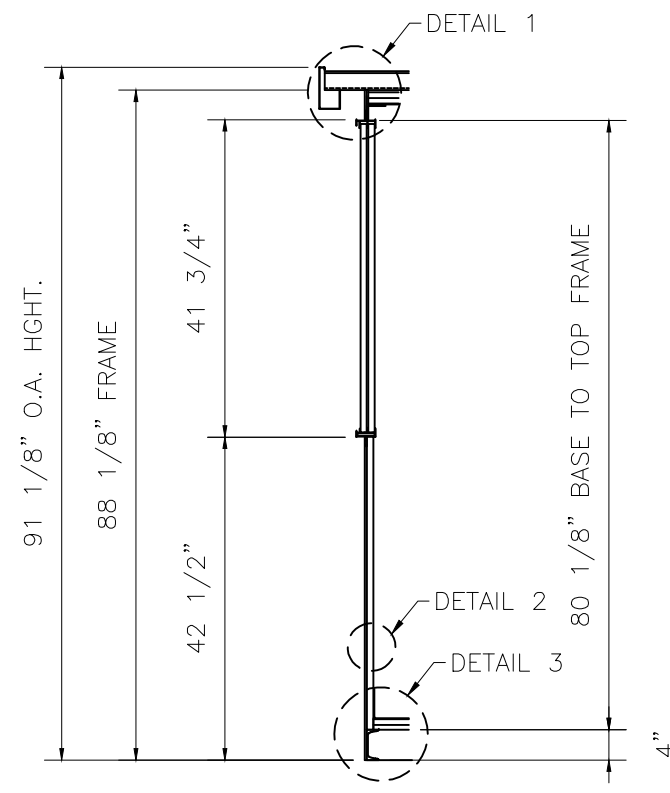

Revisions	
No.	Date

STARRCO
 Revolutionizing Interior Construction
 11700 FARGROVE INDUSTRIAL BOULEVARD
 MARYLAND HEIGHTS, MISSOURI 63043-3436
 (314) 567-5533 1-800-325-4259
 FAX (314) 567-7555 E-mail: starrco@starrco.com
 http://www.starrco.com

Dealer **STARRCO**
 Customer **STARRCO**

Drawing Title
PAB Model 58
 Job No.:
 Checked By:
 Drawn By: a.m.
 Date:
 Scale: N.T.S.
 Sheet No.